


# PRINCESS IDA ACT I

I.C.O.S. BEIT THEATRE FEBRUARY 1974 SCALE 1:20  
 SHEET 1 OF 3 © NIGEL STEVENS

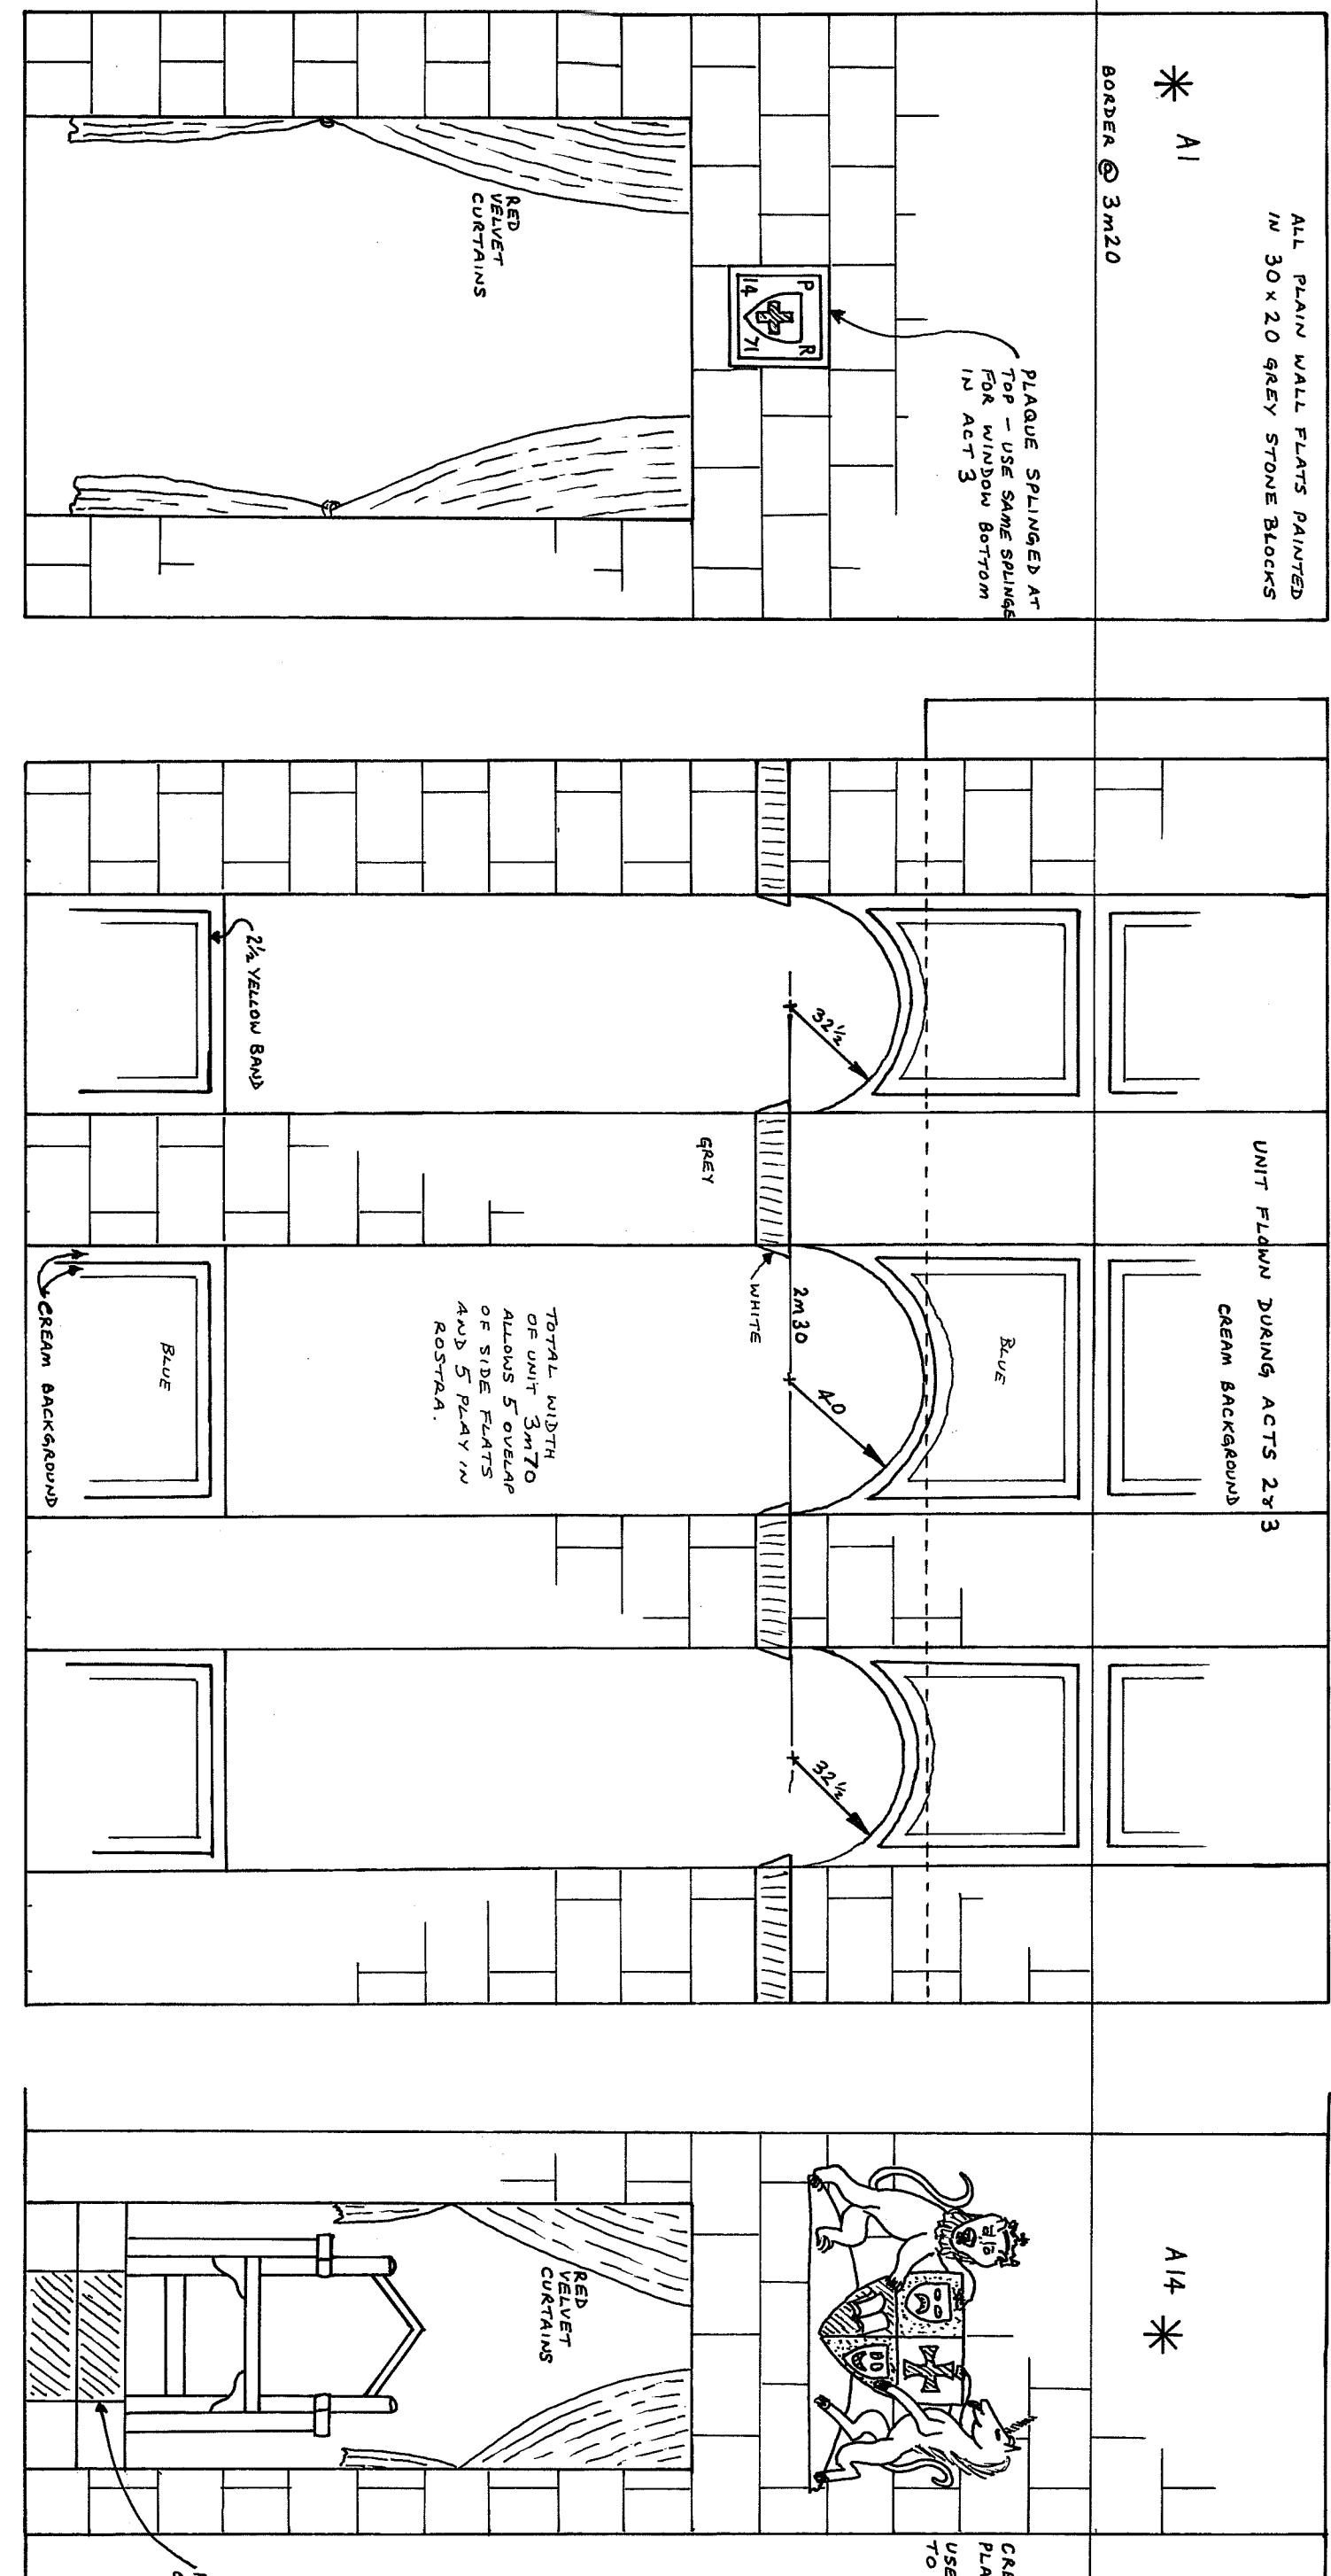


\* A1  


\* A14


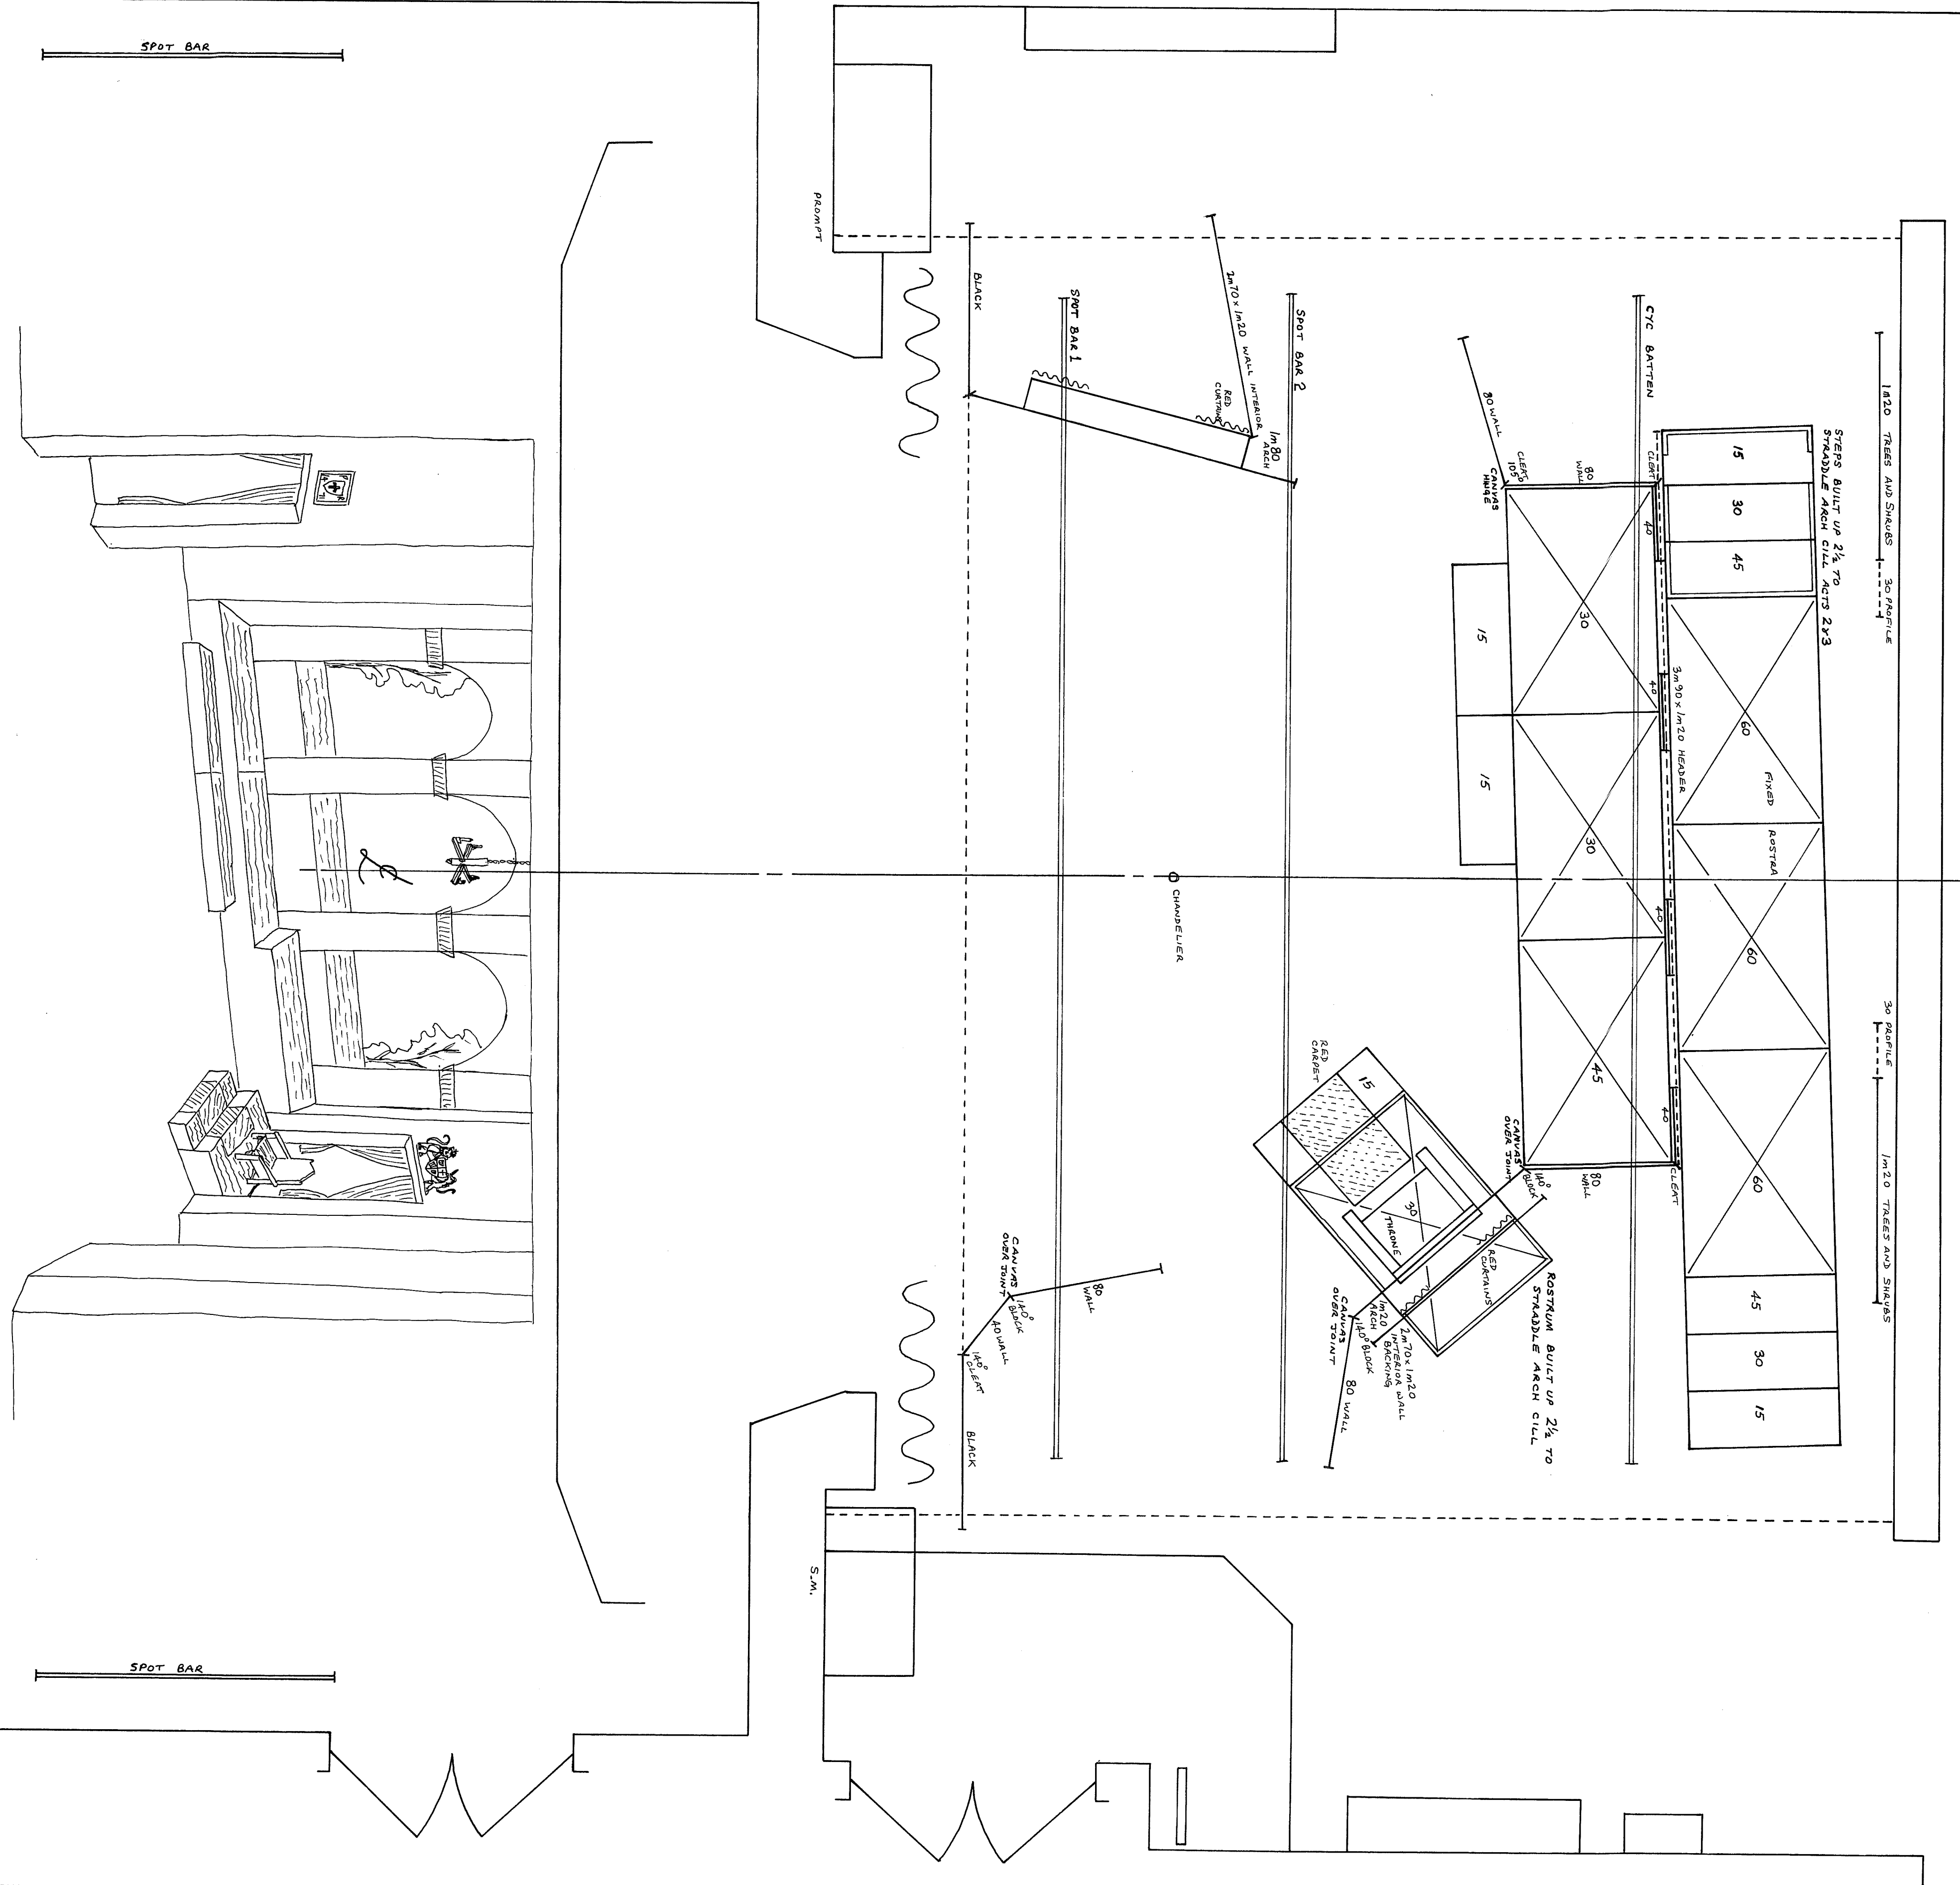


SPOT BAR

SPOT BAR

FLOOR SPOT BAR

S.W.

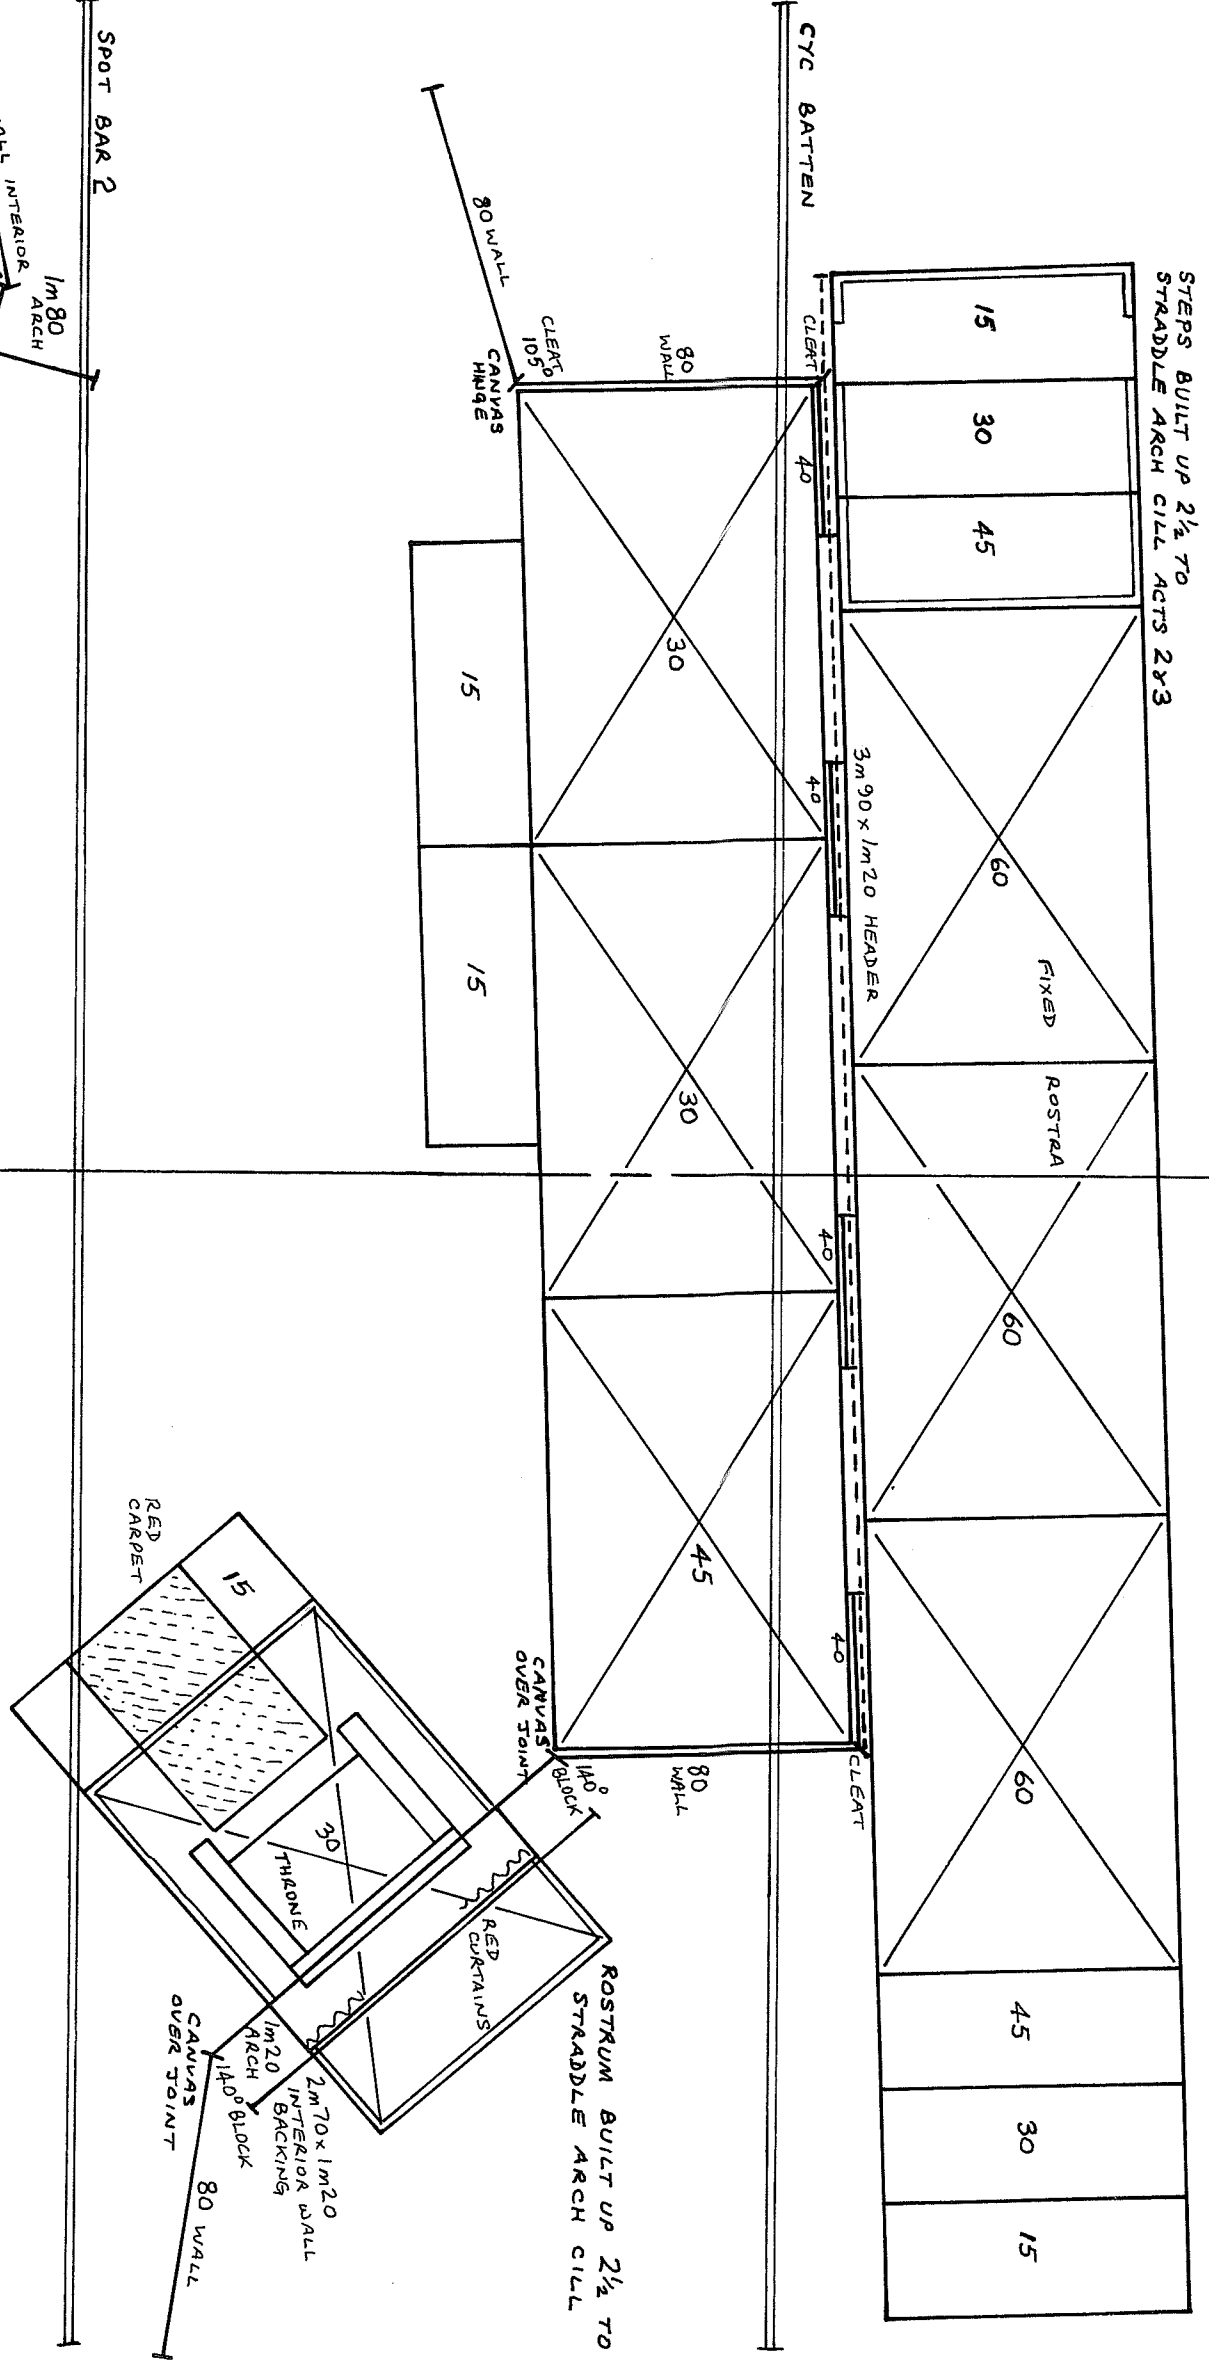



80 WALL  
 BLACK




PROMPT

30 PROFILE  
 1m/20 TREES AND SHADES


30 PROFILE  
 1m/20 TREES AND SHADES

# PRINCESS IDA ACT 2



I.C.O.S. BEIT THEATRE FEBRUARY 1974 SCALE 1:20  
 SHEET 2 OF 3 © NIGEL STEVENS

SPOT BAR

\* A1

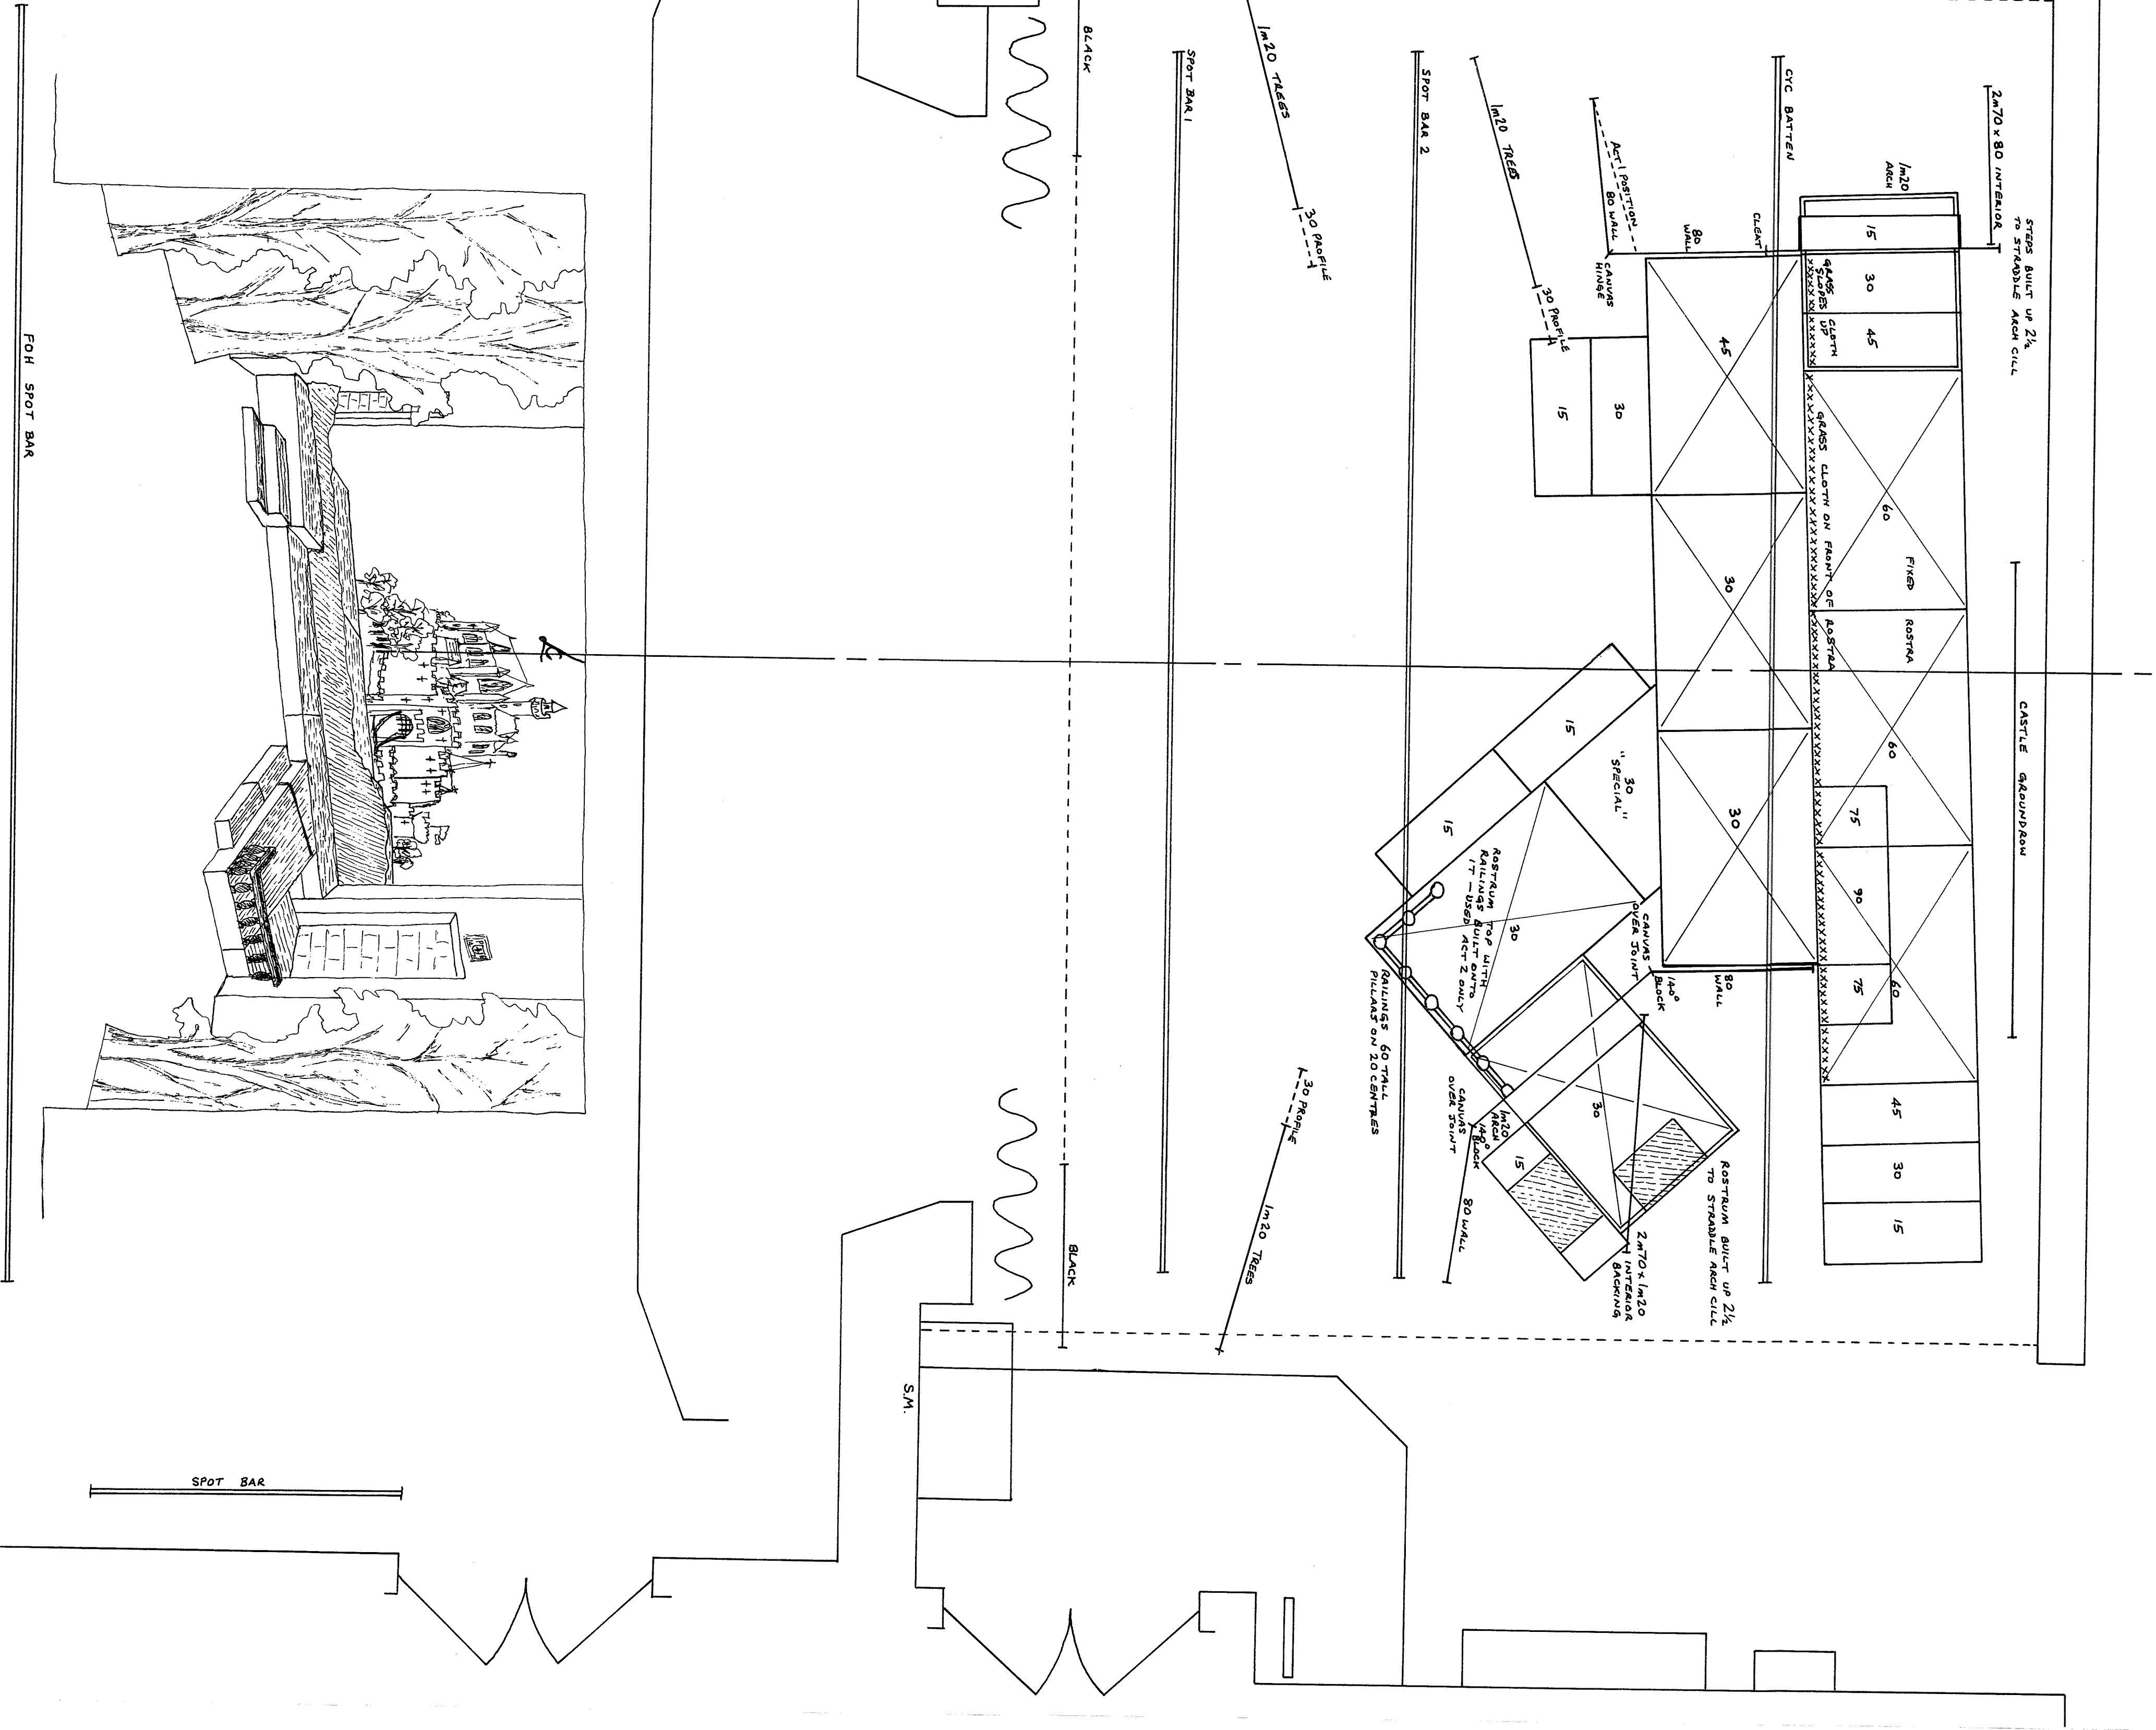


\* A14

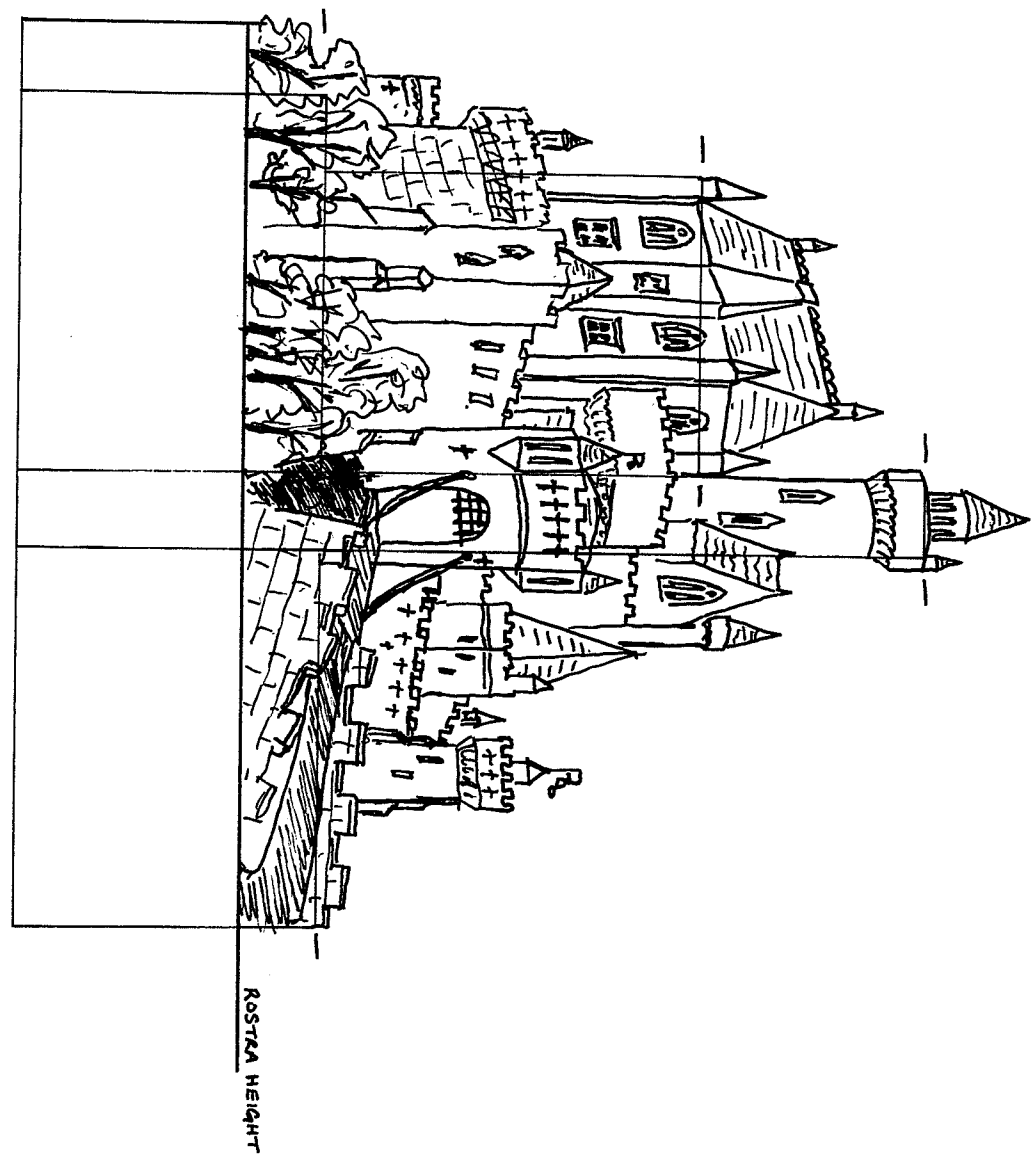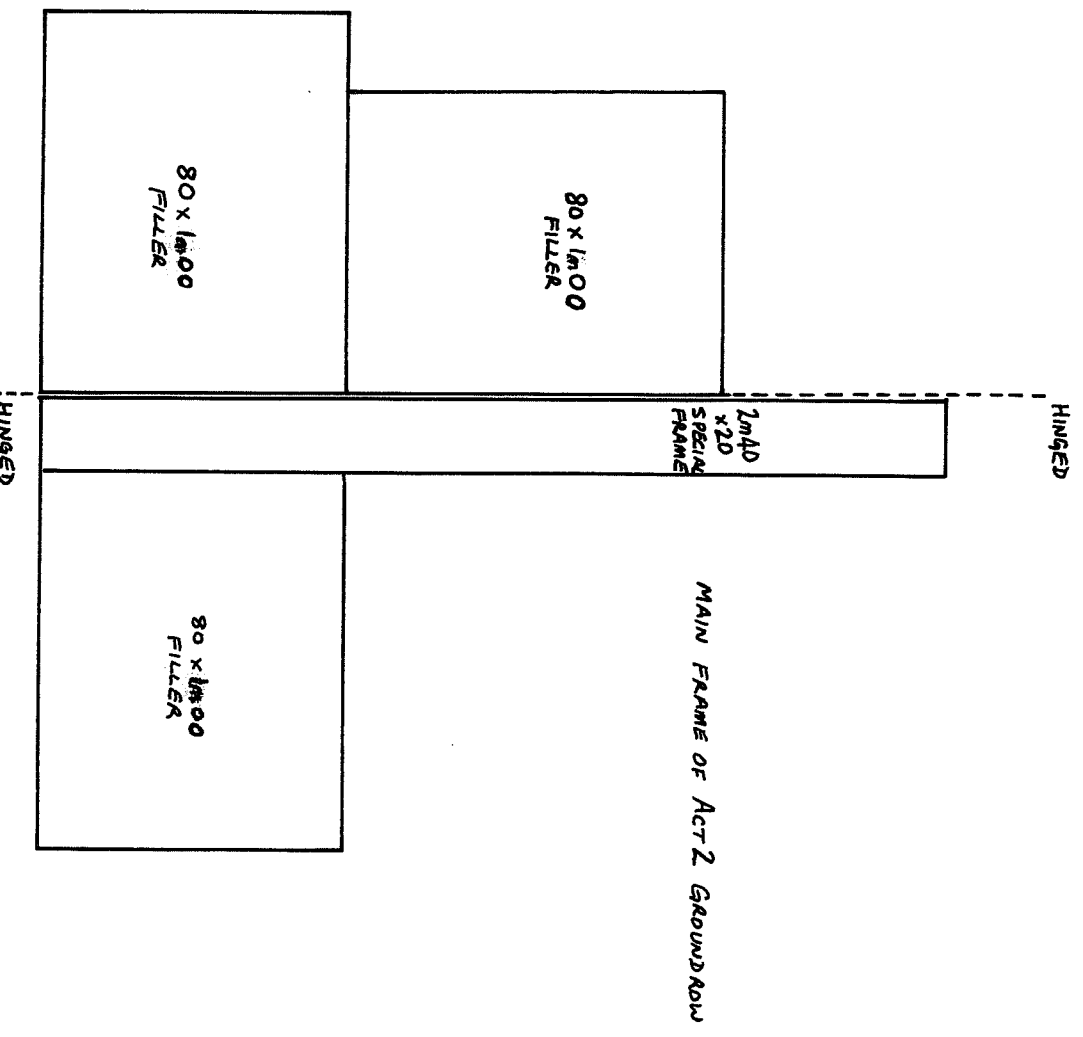

# PRINCESS IDA ACT 3

I.C.O.S. BEIT THEATRE FEBRUARY 1974 SCALE 1:20


SHEET 3 OF 3 © NIGEL STEVENS

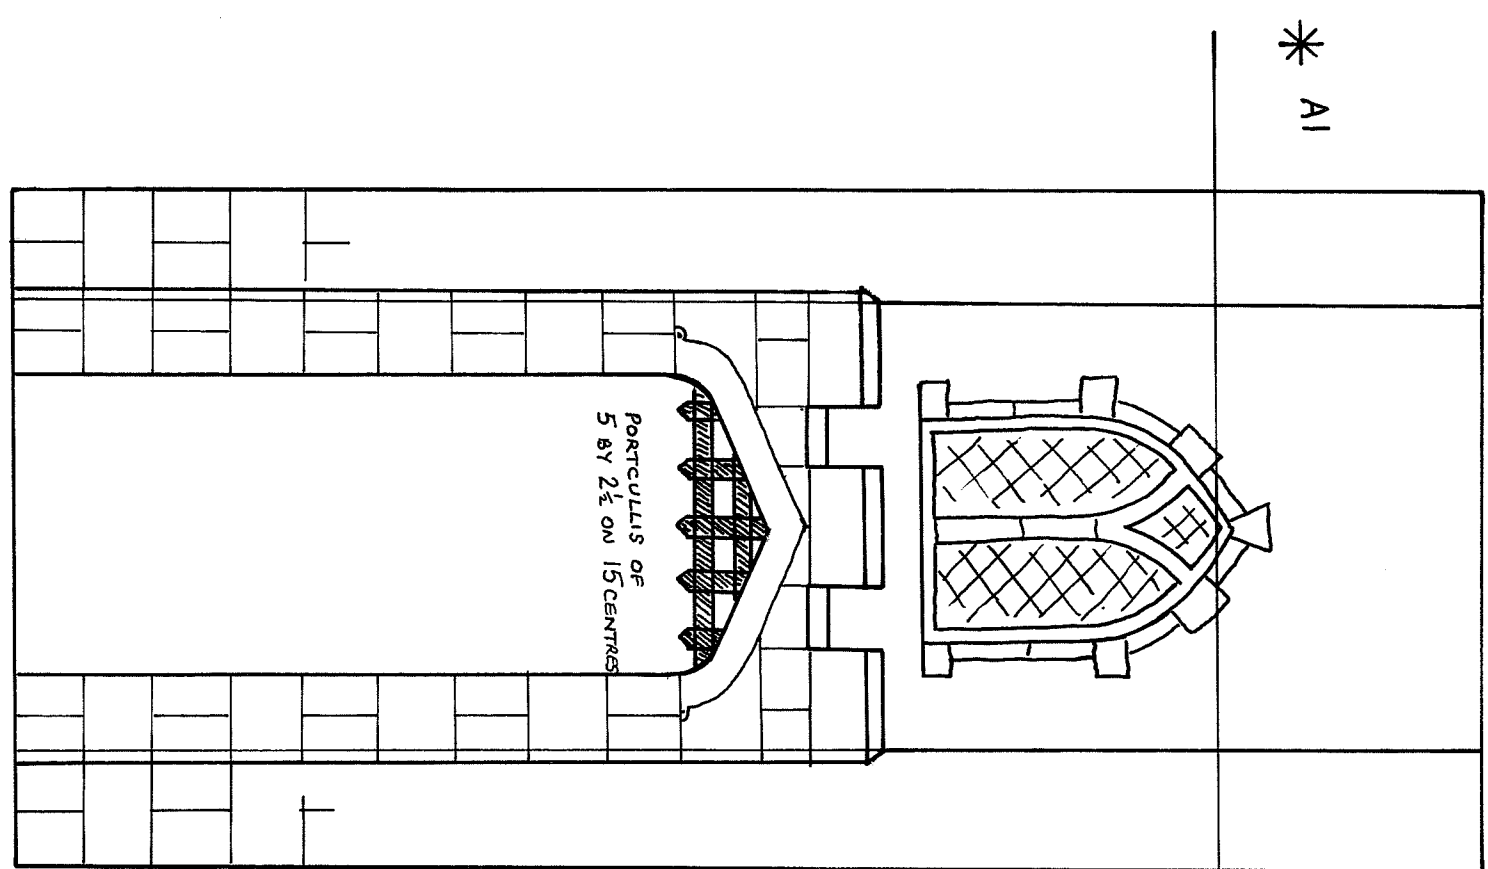

BORDER 3m 20


WINDOW SPLICERS ON FOR ACT 3 ONLY

WALL HEIGHT 1m 20 ARCH ADAPTED AS SHOWN

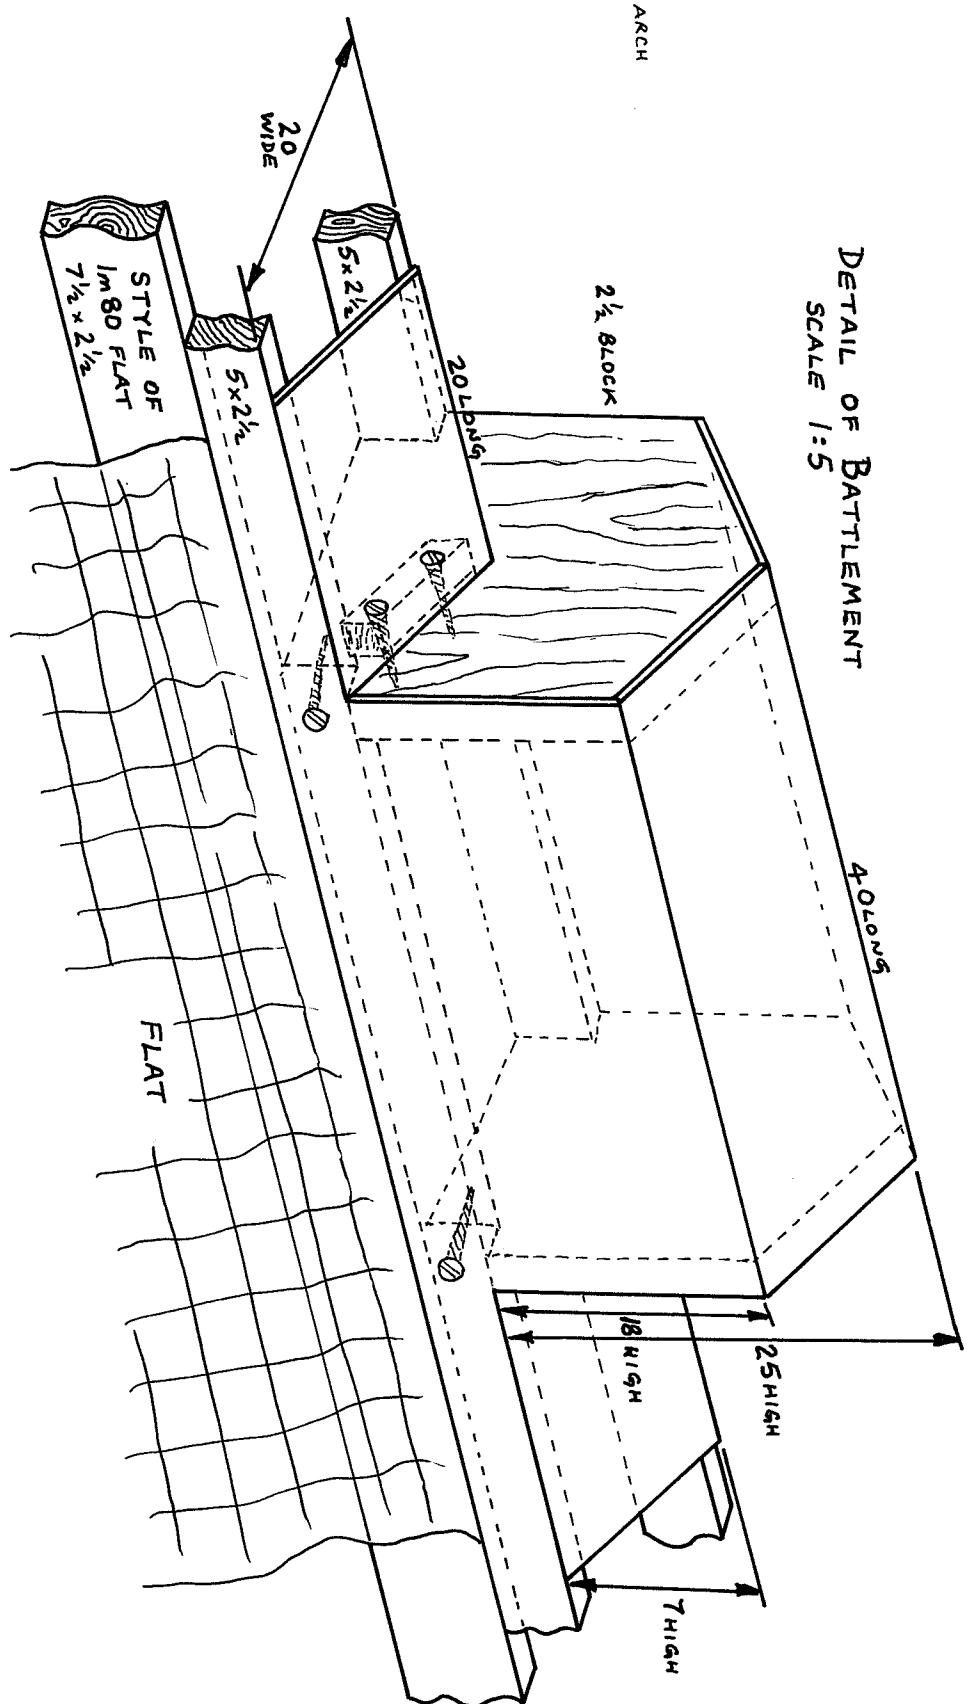


DETAIL OF BATTLEMENT SCALE 1:5

A14 \*

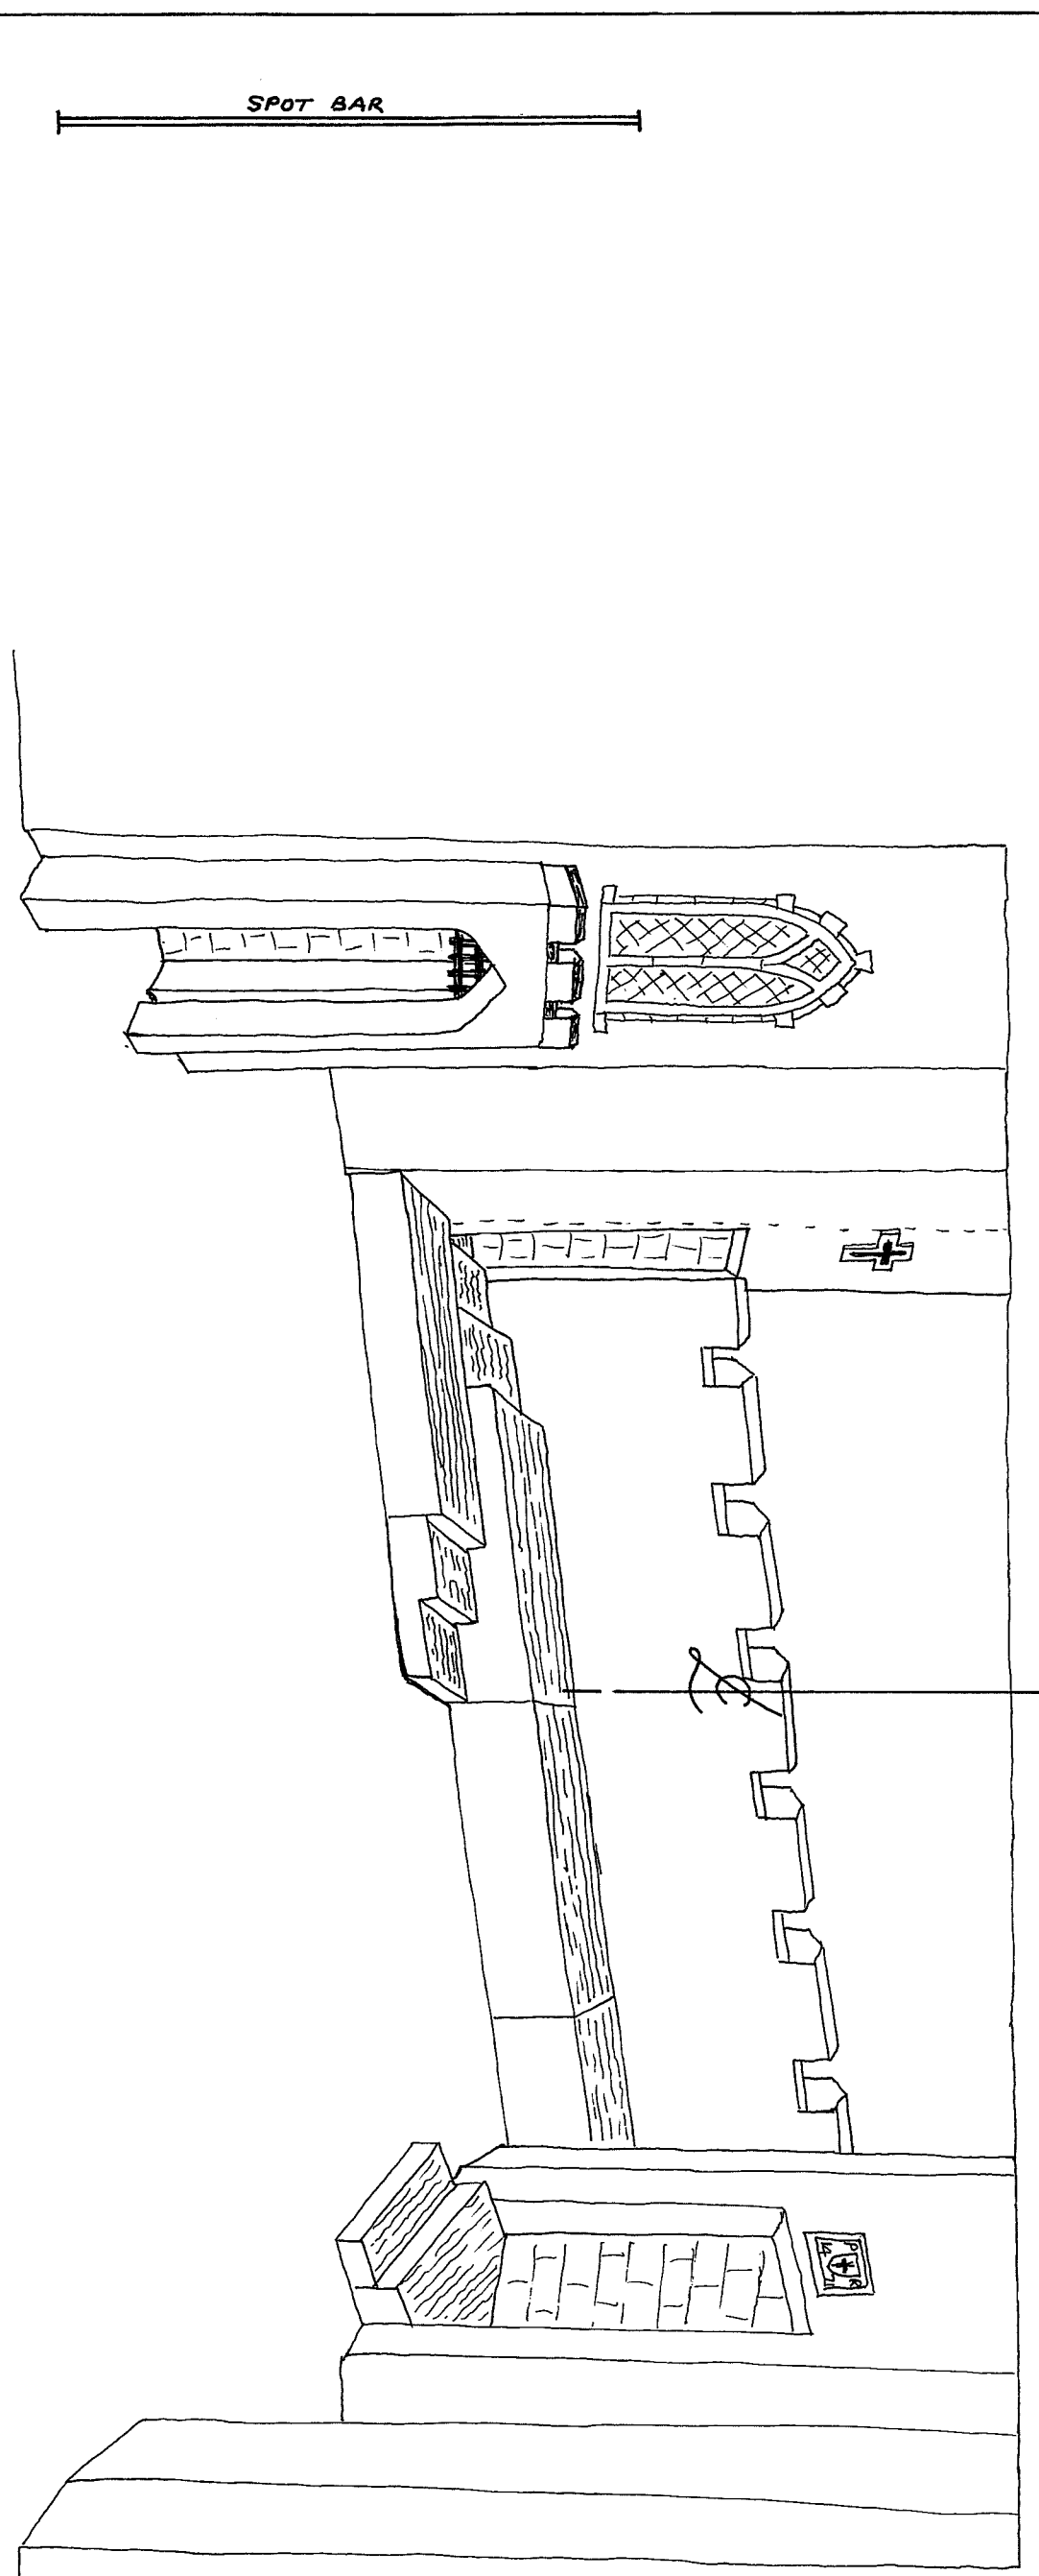

FOH SPOT BAR

SPOT BAR

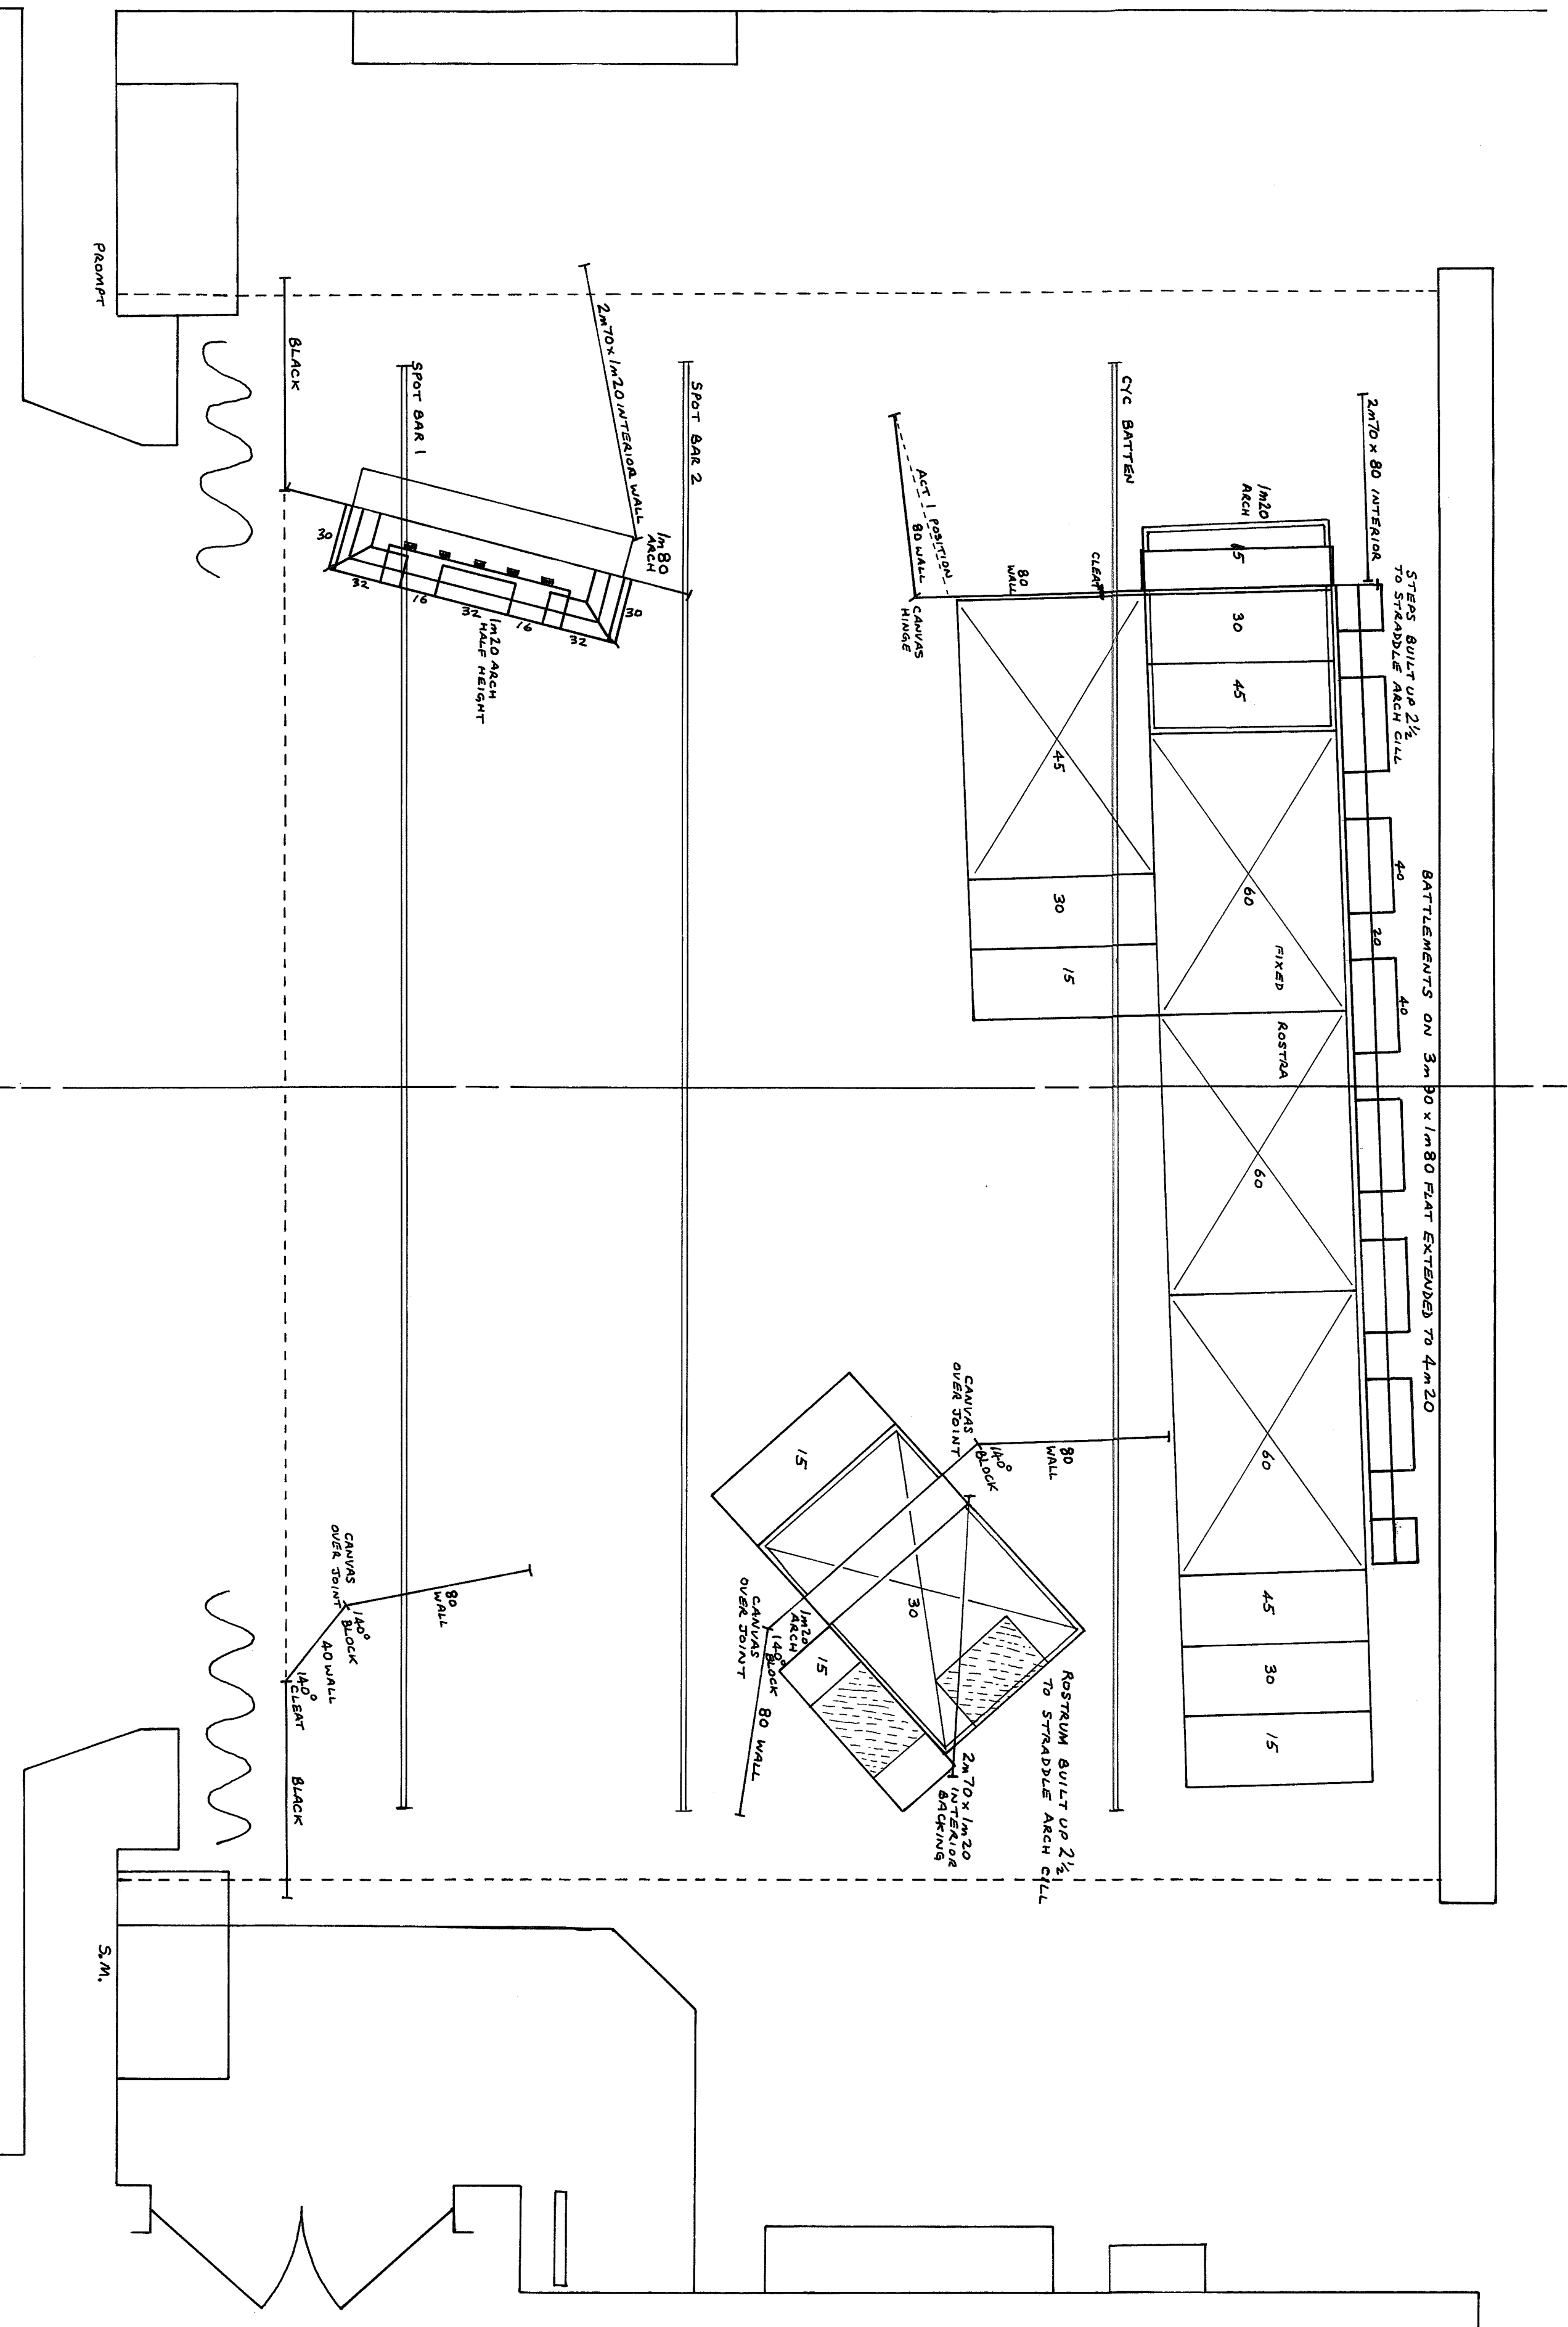


STEPS BUILT UP 2 1/2 TO STRADDLE ARCH CILL

1m 80 ARCH

45

30

45

30

15

ROSTRUM

60

45

30

15

80 WALL

80 WALL

