



KEY

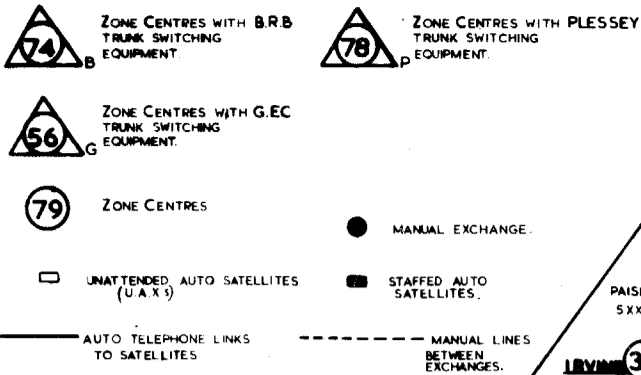

NOTE WITH THE EXCEPTION OF CHATHAM, LANCASTER, SHREWSBURY & WOKING ALL ZONE CENTRES ARE STAFFED EXCHANGES.

CODE	LOCATION
O17	VICTORIA
O20	LIVERPOOL ST.
O31	DONCASTER
O43	LIVERPOOL
O45	MANCHESTER
O54	DERBY
O59	CREWE
O60	BIRMINGHAM
O66	EUSTON
O88	PRESTON

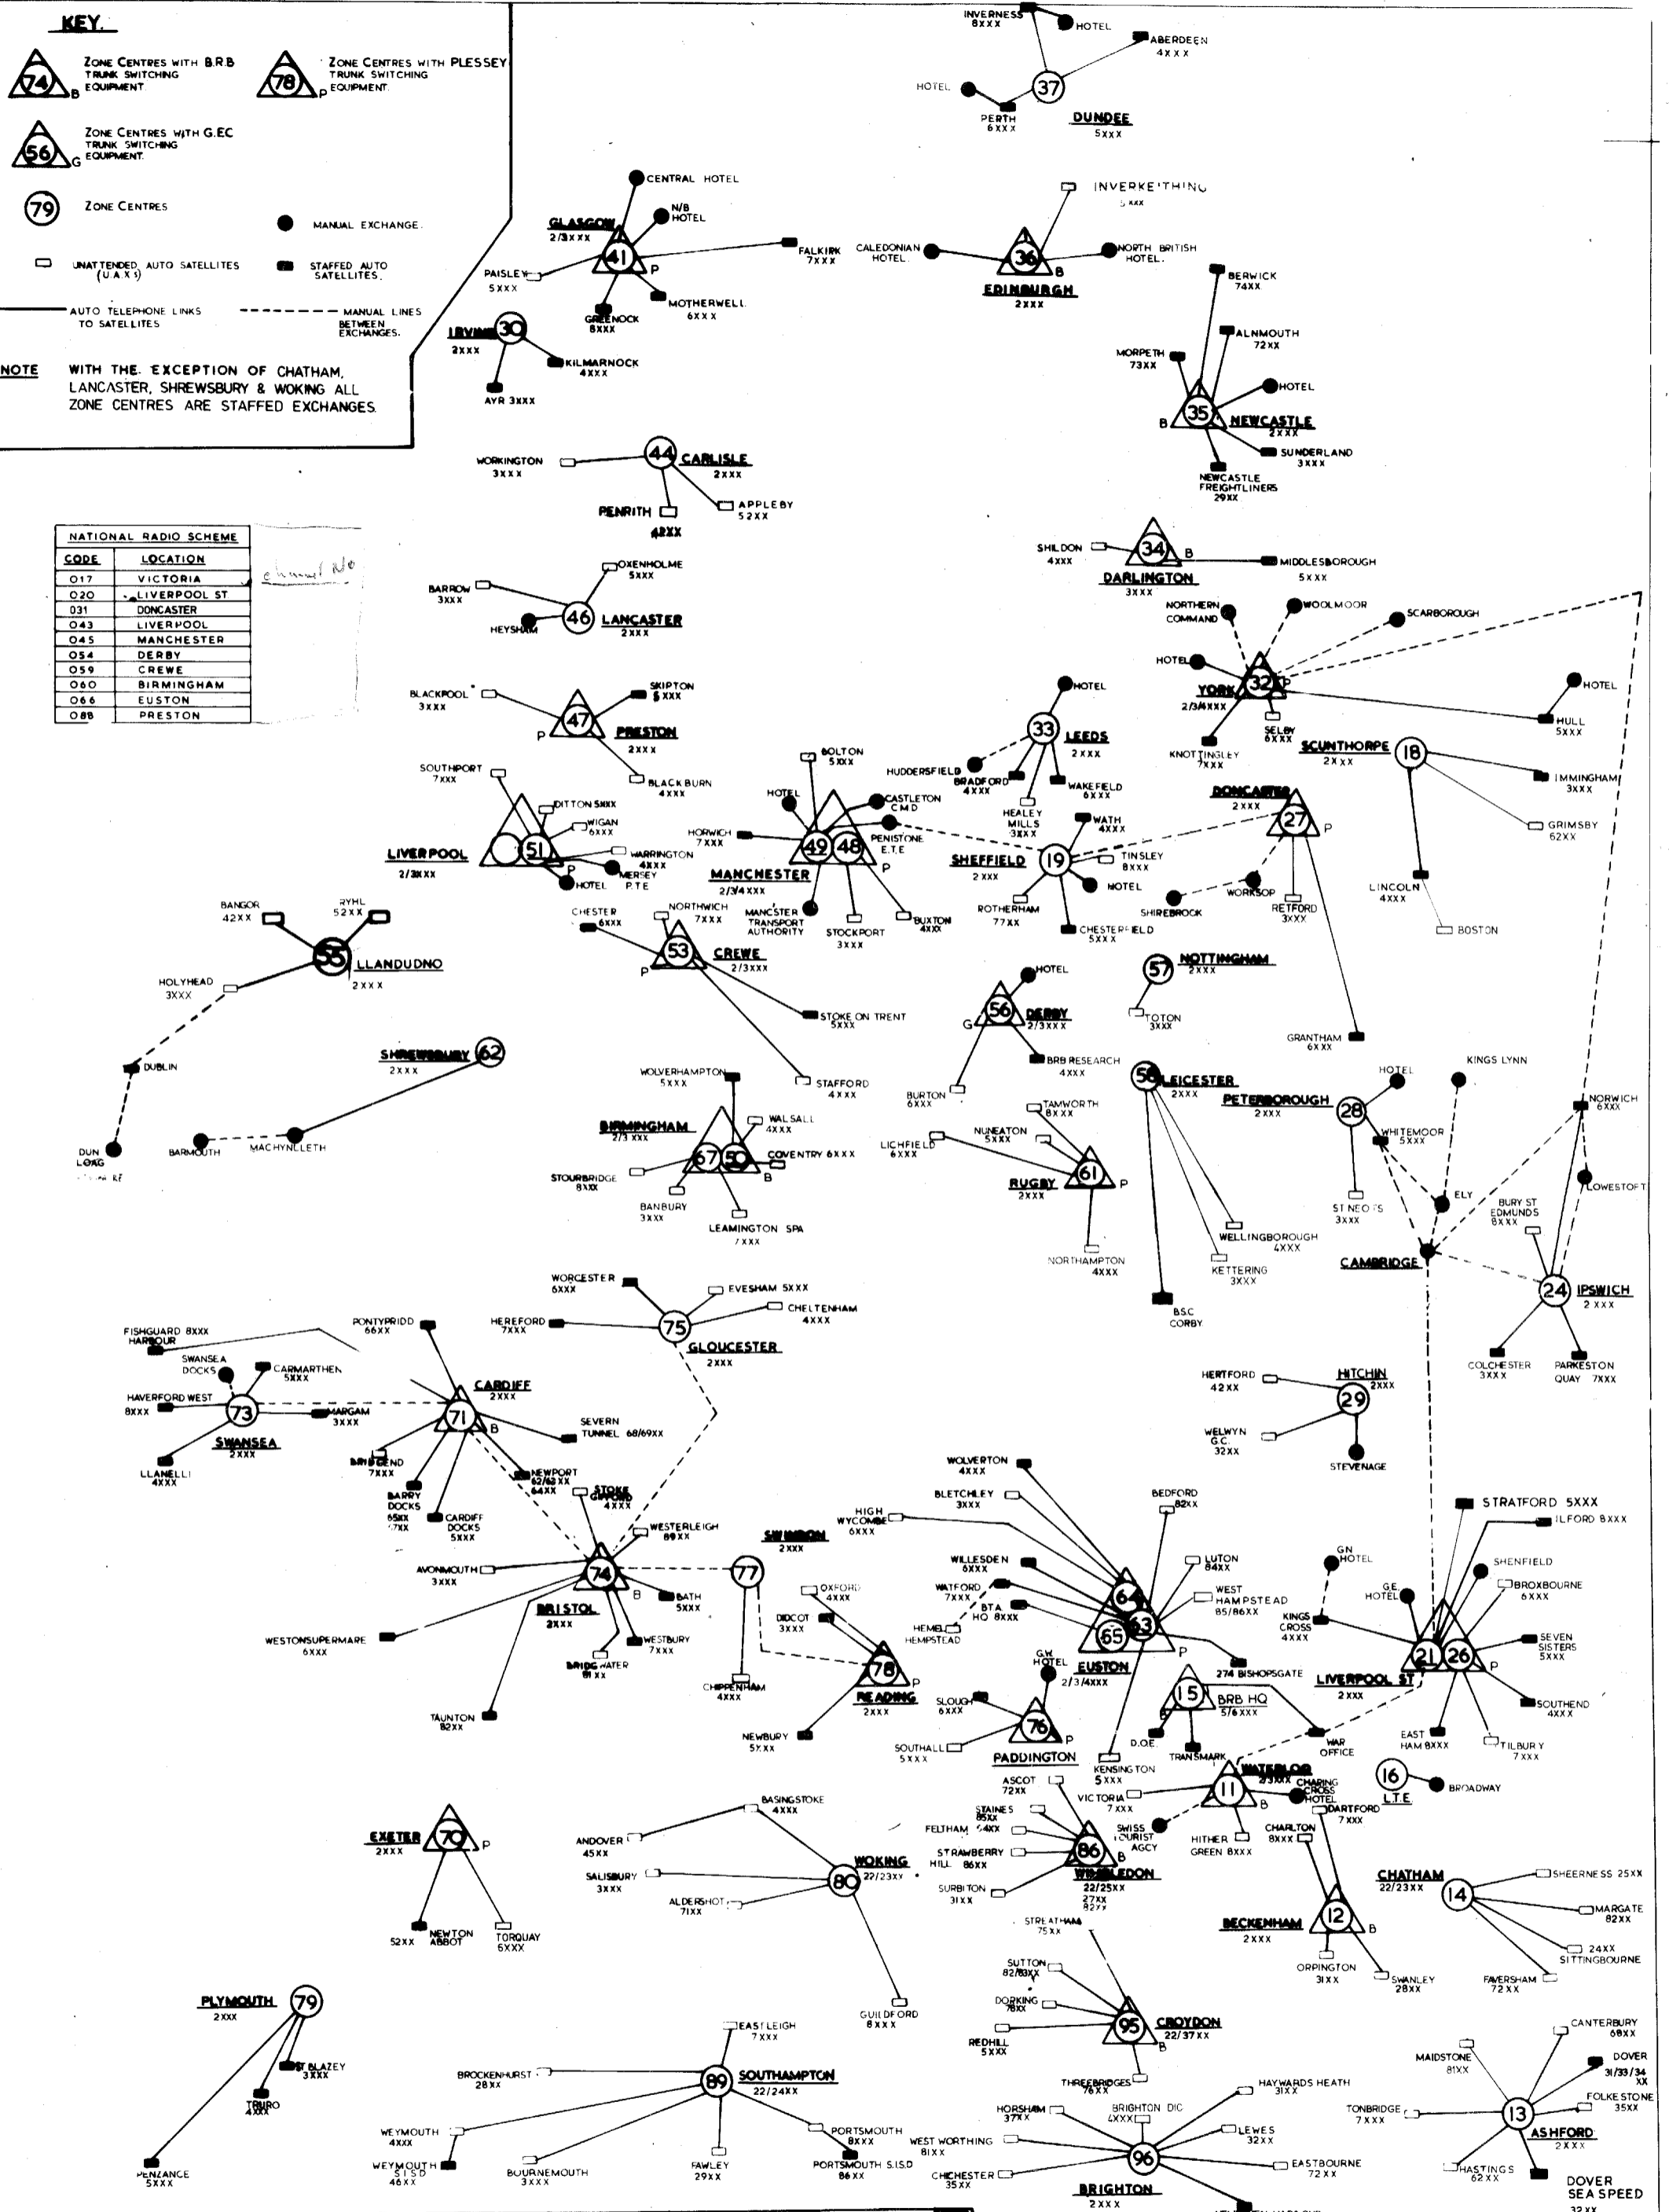

ISSUE	DATE	AMENDMENTS	ISSUE	DATE	AMENDMENTS	
OPEN	2-11-78		N/C	8	2-9-81	Various amendments made
A	2-2-79	MINOR EDITORIAL AMENDMENTS.	N/C	L	28-10-81	Various amendments made
B	22-5-79	R.L.H. SATELLITE DELETED.	N/C			
C	15-6-79	PORT TALBOT SATELLITE DELETED.	N/C			
D	30-7-79	BRISTON & NORWICH CONVERTED TO AUTO.	N/C			
E	26-11-79	MENSAE P.T.E. MANUAL LINK ADDED.	N/C			
F	26-11-79	CHANGED; BEDFORD LEVEL TO 82XX, LUTON TO 84XX.	N/C			
G	15-1-80	ADDED; GARDONK OFF ONE LEVEL BOX, MANCHESTER FREIGHTLINERS 29XX.	CDD			
F	15-1-80	OLDHAM EXCHANGE DELETED.	S.J.			
G	2-10-80	EDITED AND AMENDED.	R.J.W.			
H	4-11-80	AMENDED-EVESHAM & WORCESTER.				

Western Region
Chief Signal and Telecommunications Engineer

ETD MAP SHOWING ALL ZONE CENTRES AND ASSOCIATED SATELLITE EXCHANGES.

M.W. Bellamy
FOR P. R. P.P.P.
Chief S & T Engineer

British Rail

No. **TMOO1-H**

ISSUED 2/11/81
DRAWN [] CHECKED []